
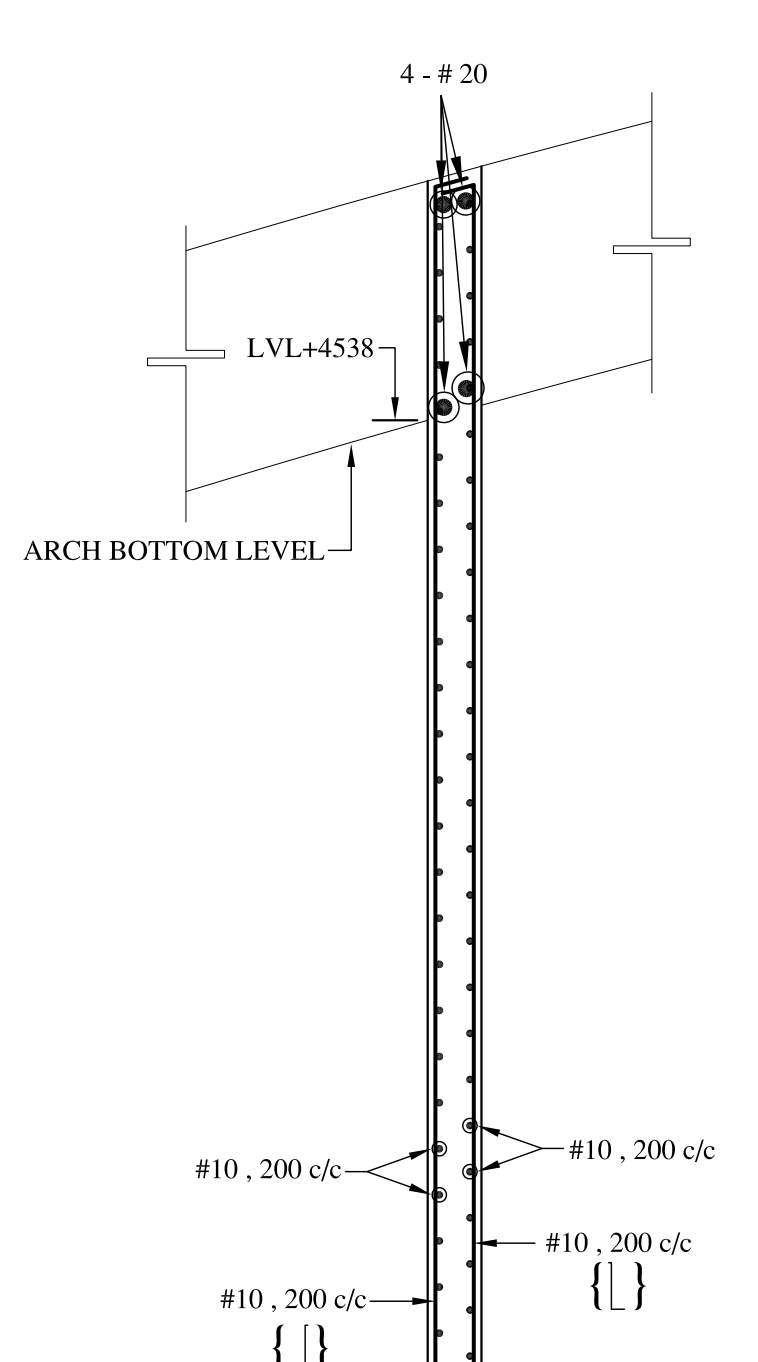
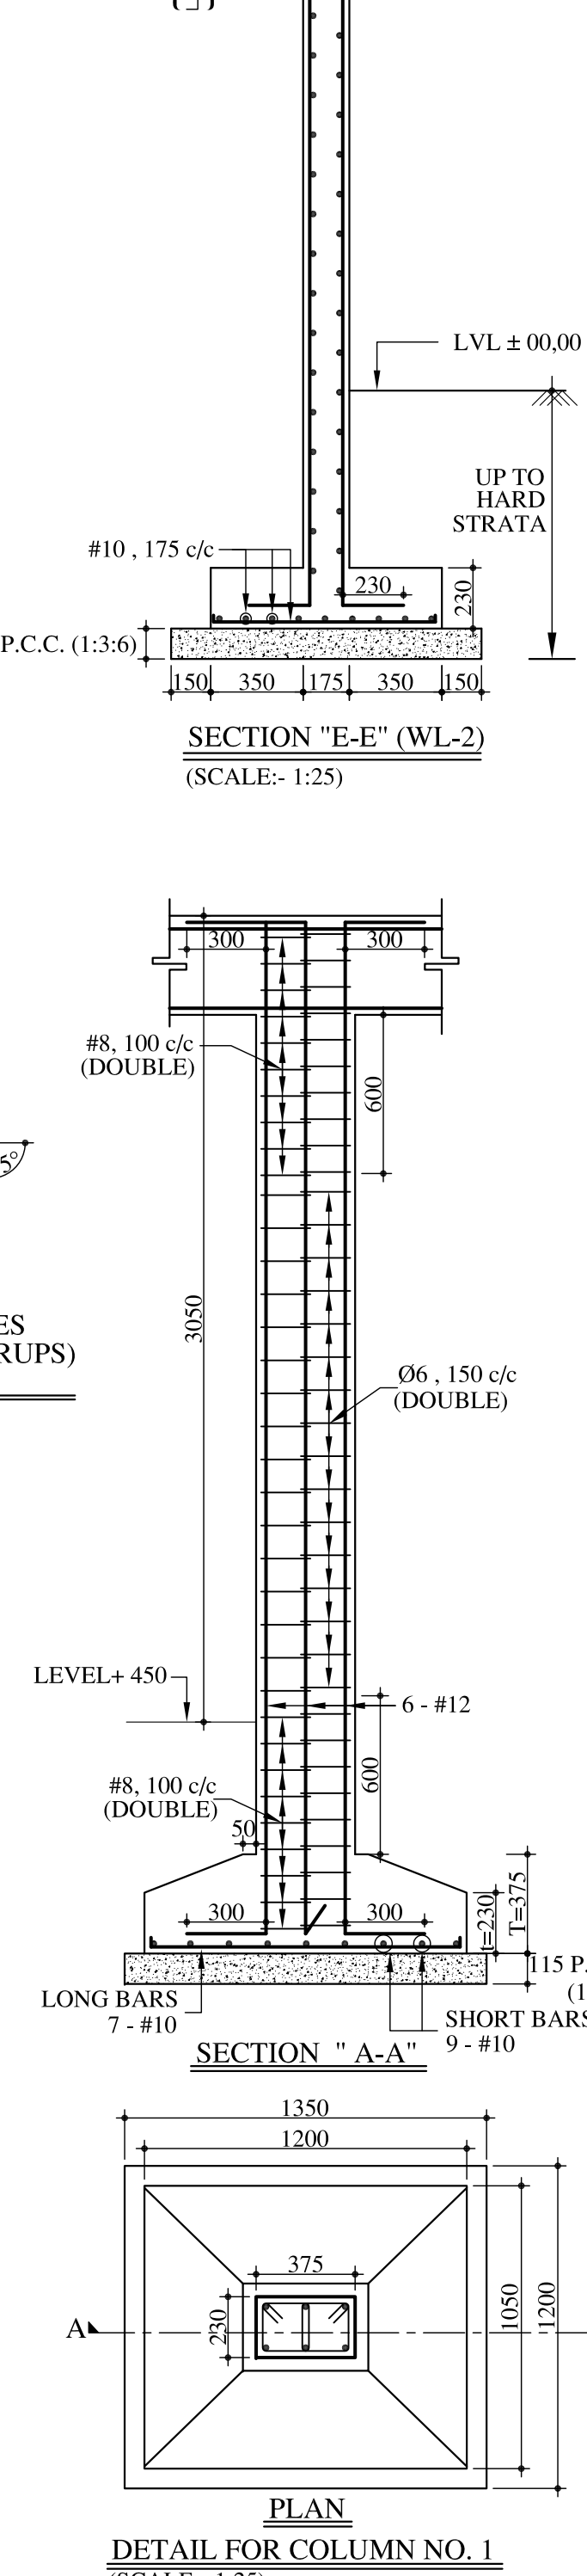
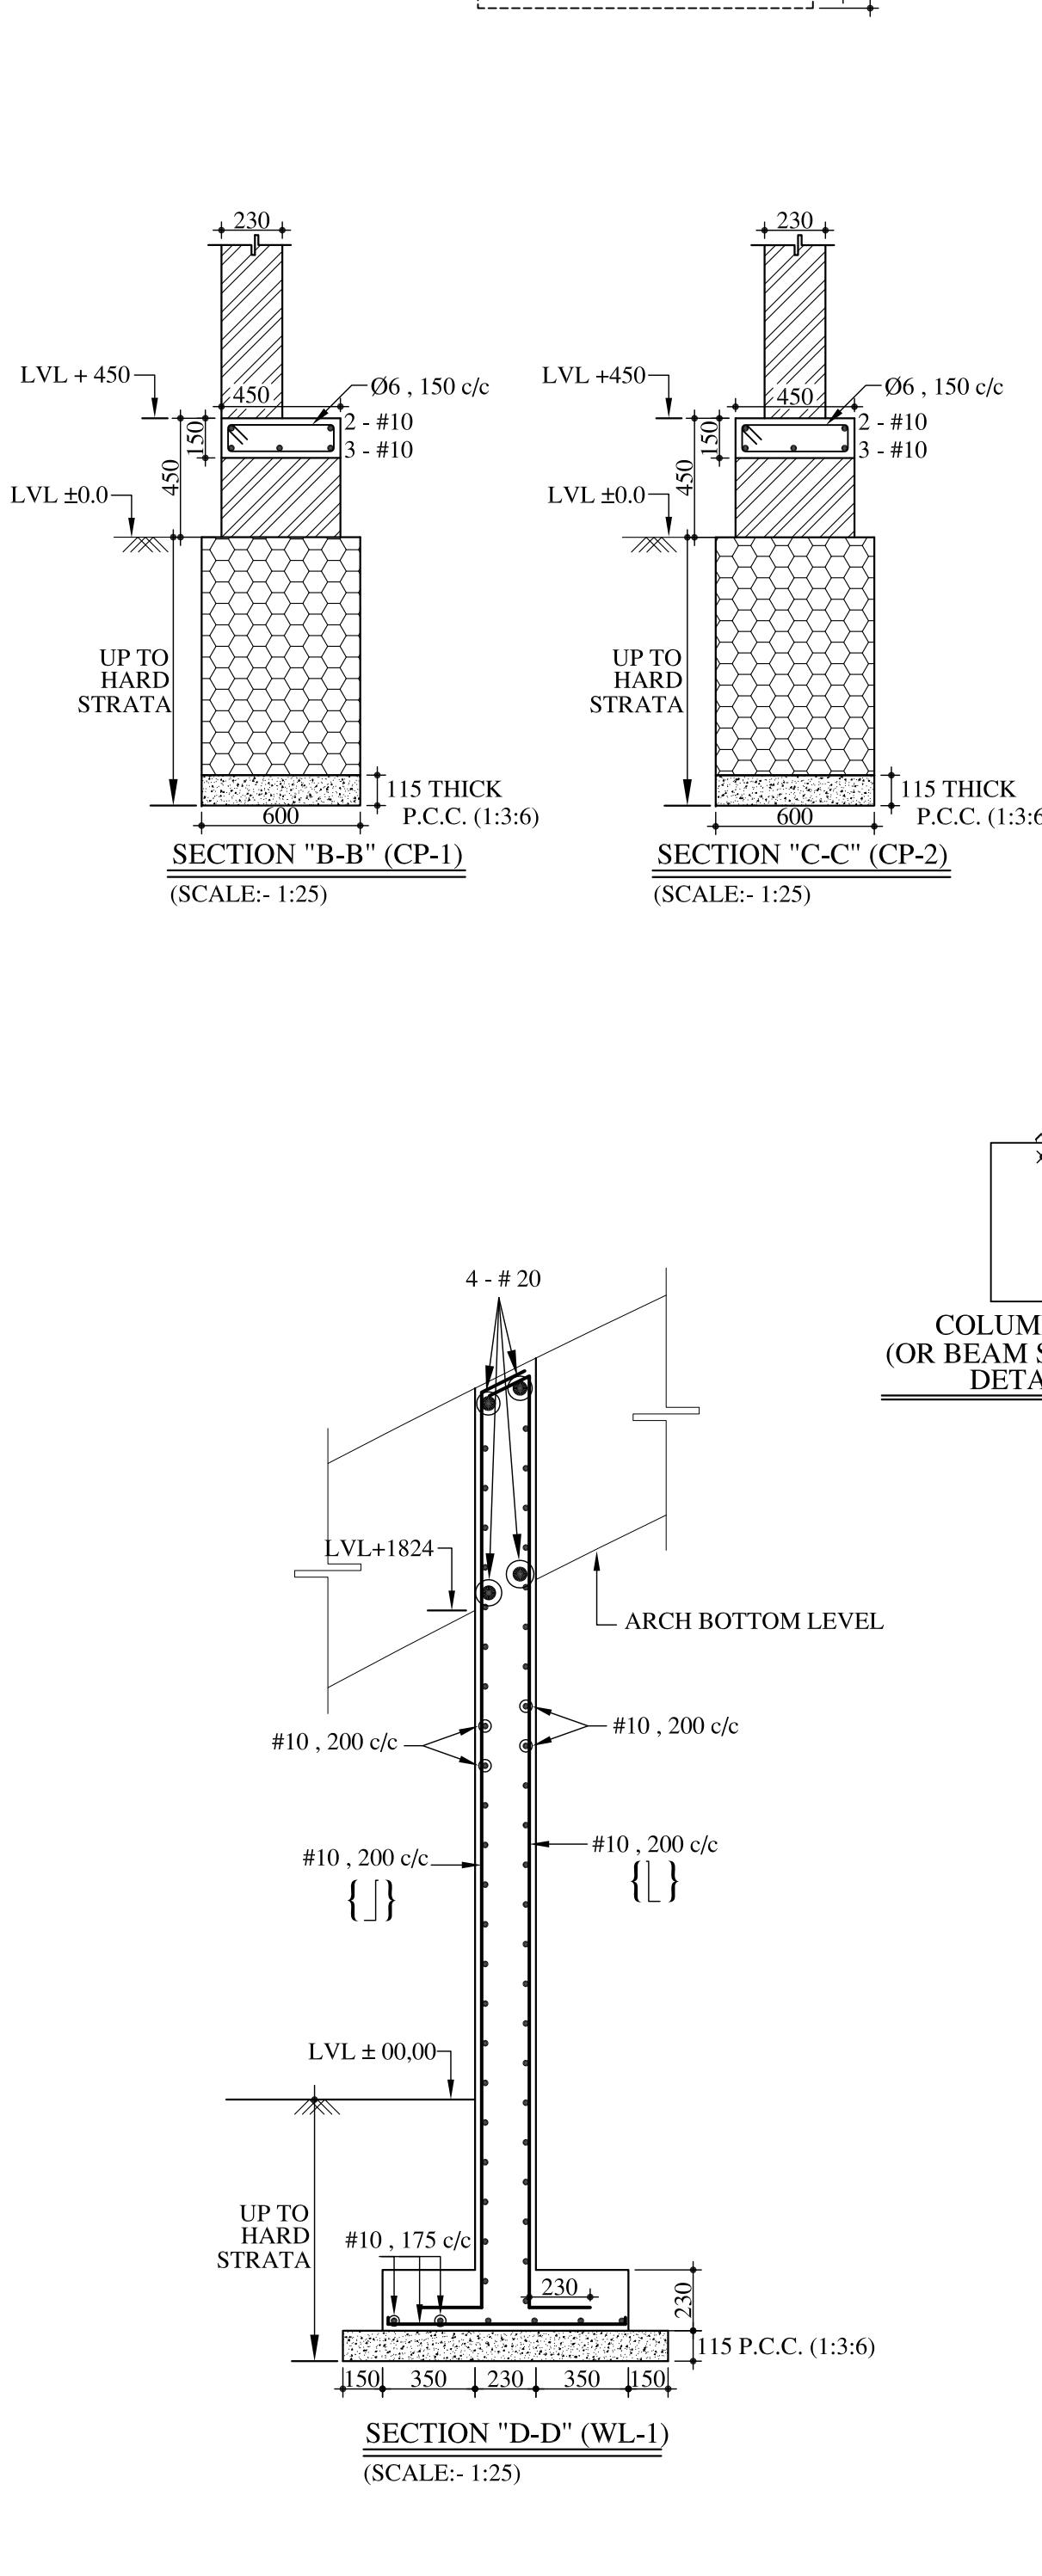


 

[illegible]

PRINCIPAL CLIENT :-	
ARCHITECT:-	
PROJECT TITLE:-	
DRG. NO.	
DRAWING TITLE:- R. C. DETAILS AT FOUNDATION LEVEL	
 LAKHLANI ASSOCIATES CIVIL AND STRUCTURAL ENGINEERS	
SHREE SOCIETY MAIN ROAD Nr. SURYAMUKHI HANUMAN TEMPLE NANA MAVA MAIN ROAD NEXT TO VIVEKANAND SCHOOL RAJKOT - 360 001 PHONE : +91 281 247 51 60 E-mail : contact@lakhani.com Web : www.lakhani.com	