




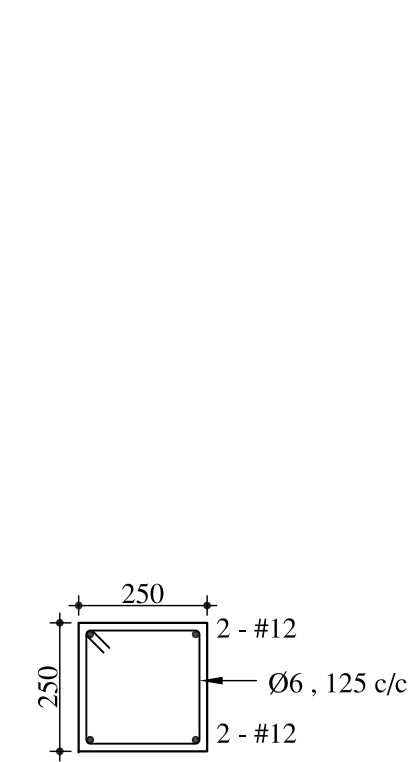

SECTION " I-I "
(SCALE : - 1:15)

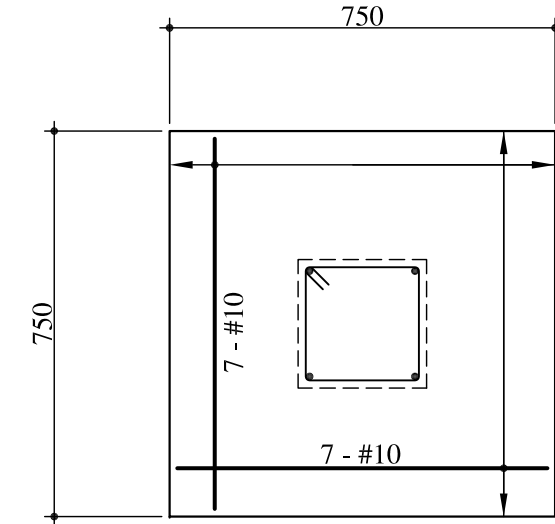

SECTION " G-G "
(SCALE : - 1:25)

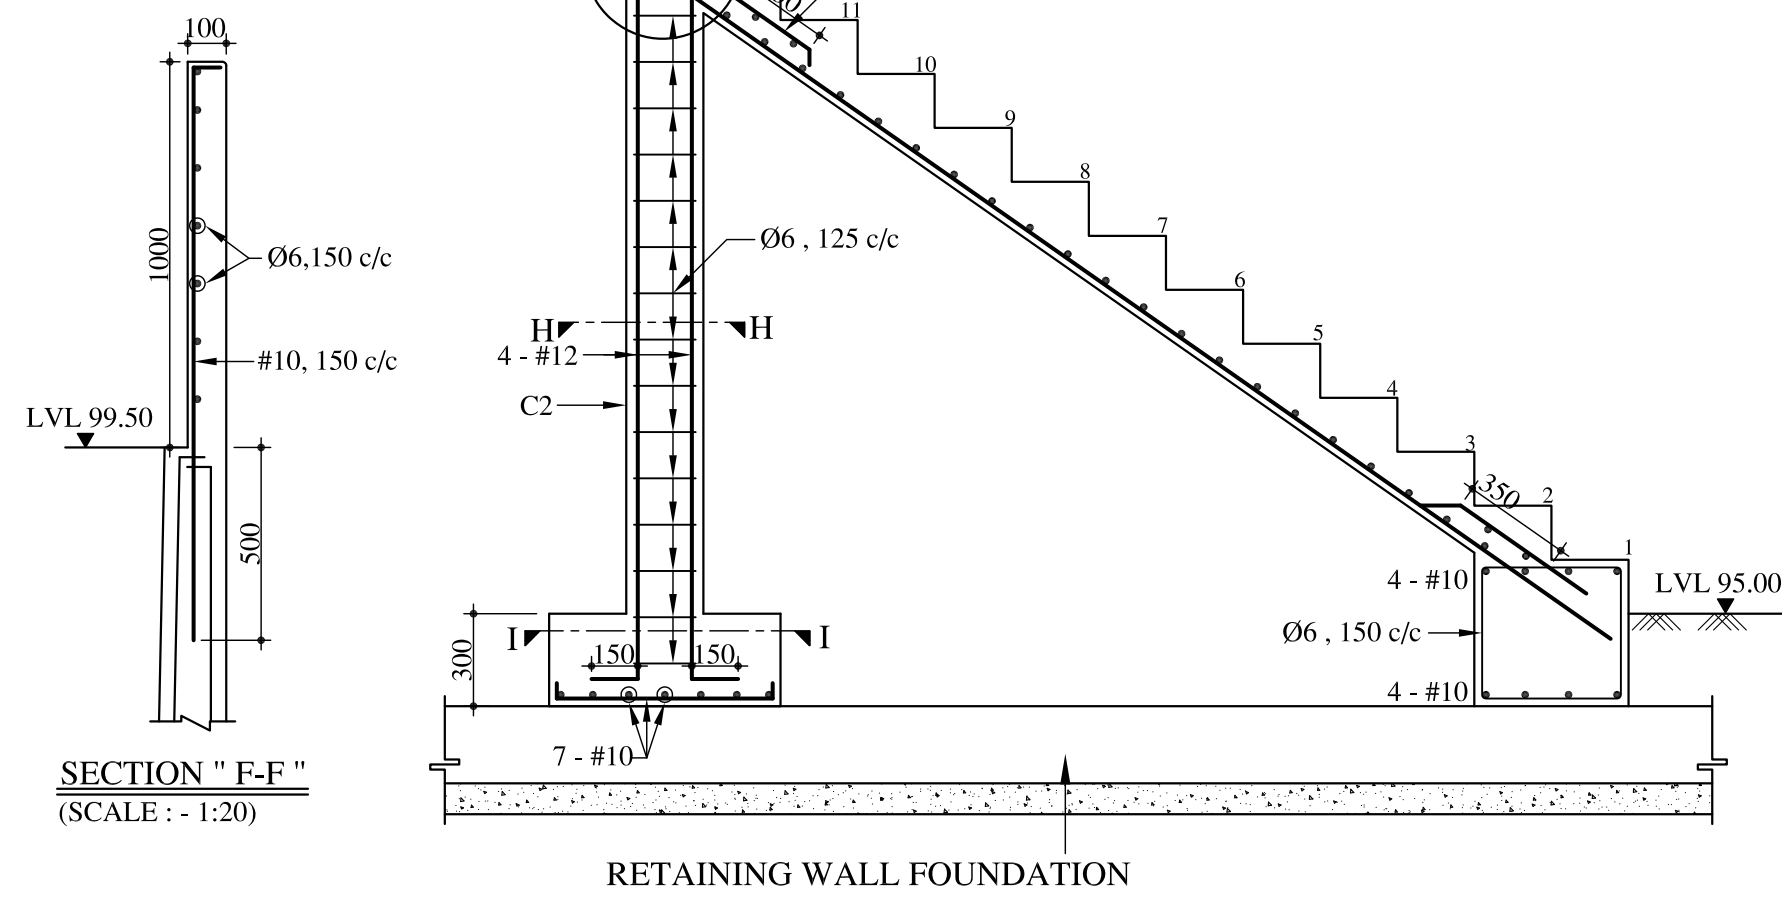

SECTION " J-J "
(SCALE : - 1:10)

NOTES:-

1) REFER NOTES ON DRG. NO. 480.1

REV. NO.	REV. DATE	REVISION DETAILS	APPD. BY
		NAME	SIGN
		DATE	
DRAWN BY:-			
CHECKED BY:-			
APPROVED BY:-			


PRINCIPAL CLIENT :-

ARCHITECT:-

PROJECT TITLE:-
GARBAGE TRANSFER STATION

DRG. NO.

DRAWING TITLE:-
R. C. DETAILS FOR HOPPER,
STAIR AND FLOOR SLAB

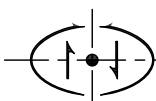

LAKHLANI ASSOCIATES
CIVIL AND STRUCTURAL ENGINEERS

SHREE SOCIETY MAIN ROAD
Nr. SURYAMUKHI HANUMAN TEMPLE
NANA MAVA MAIN ROAD
NEXT TO VIVEKANAND SCHOOL
RAJKOT - 360 001
PHONE : +91 281 247 51 60
E-mail : contact@lakhilani.com
Web : www.lakhilani.com