




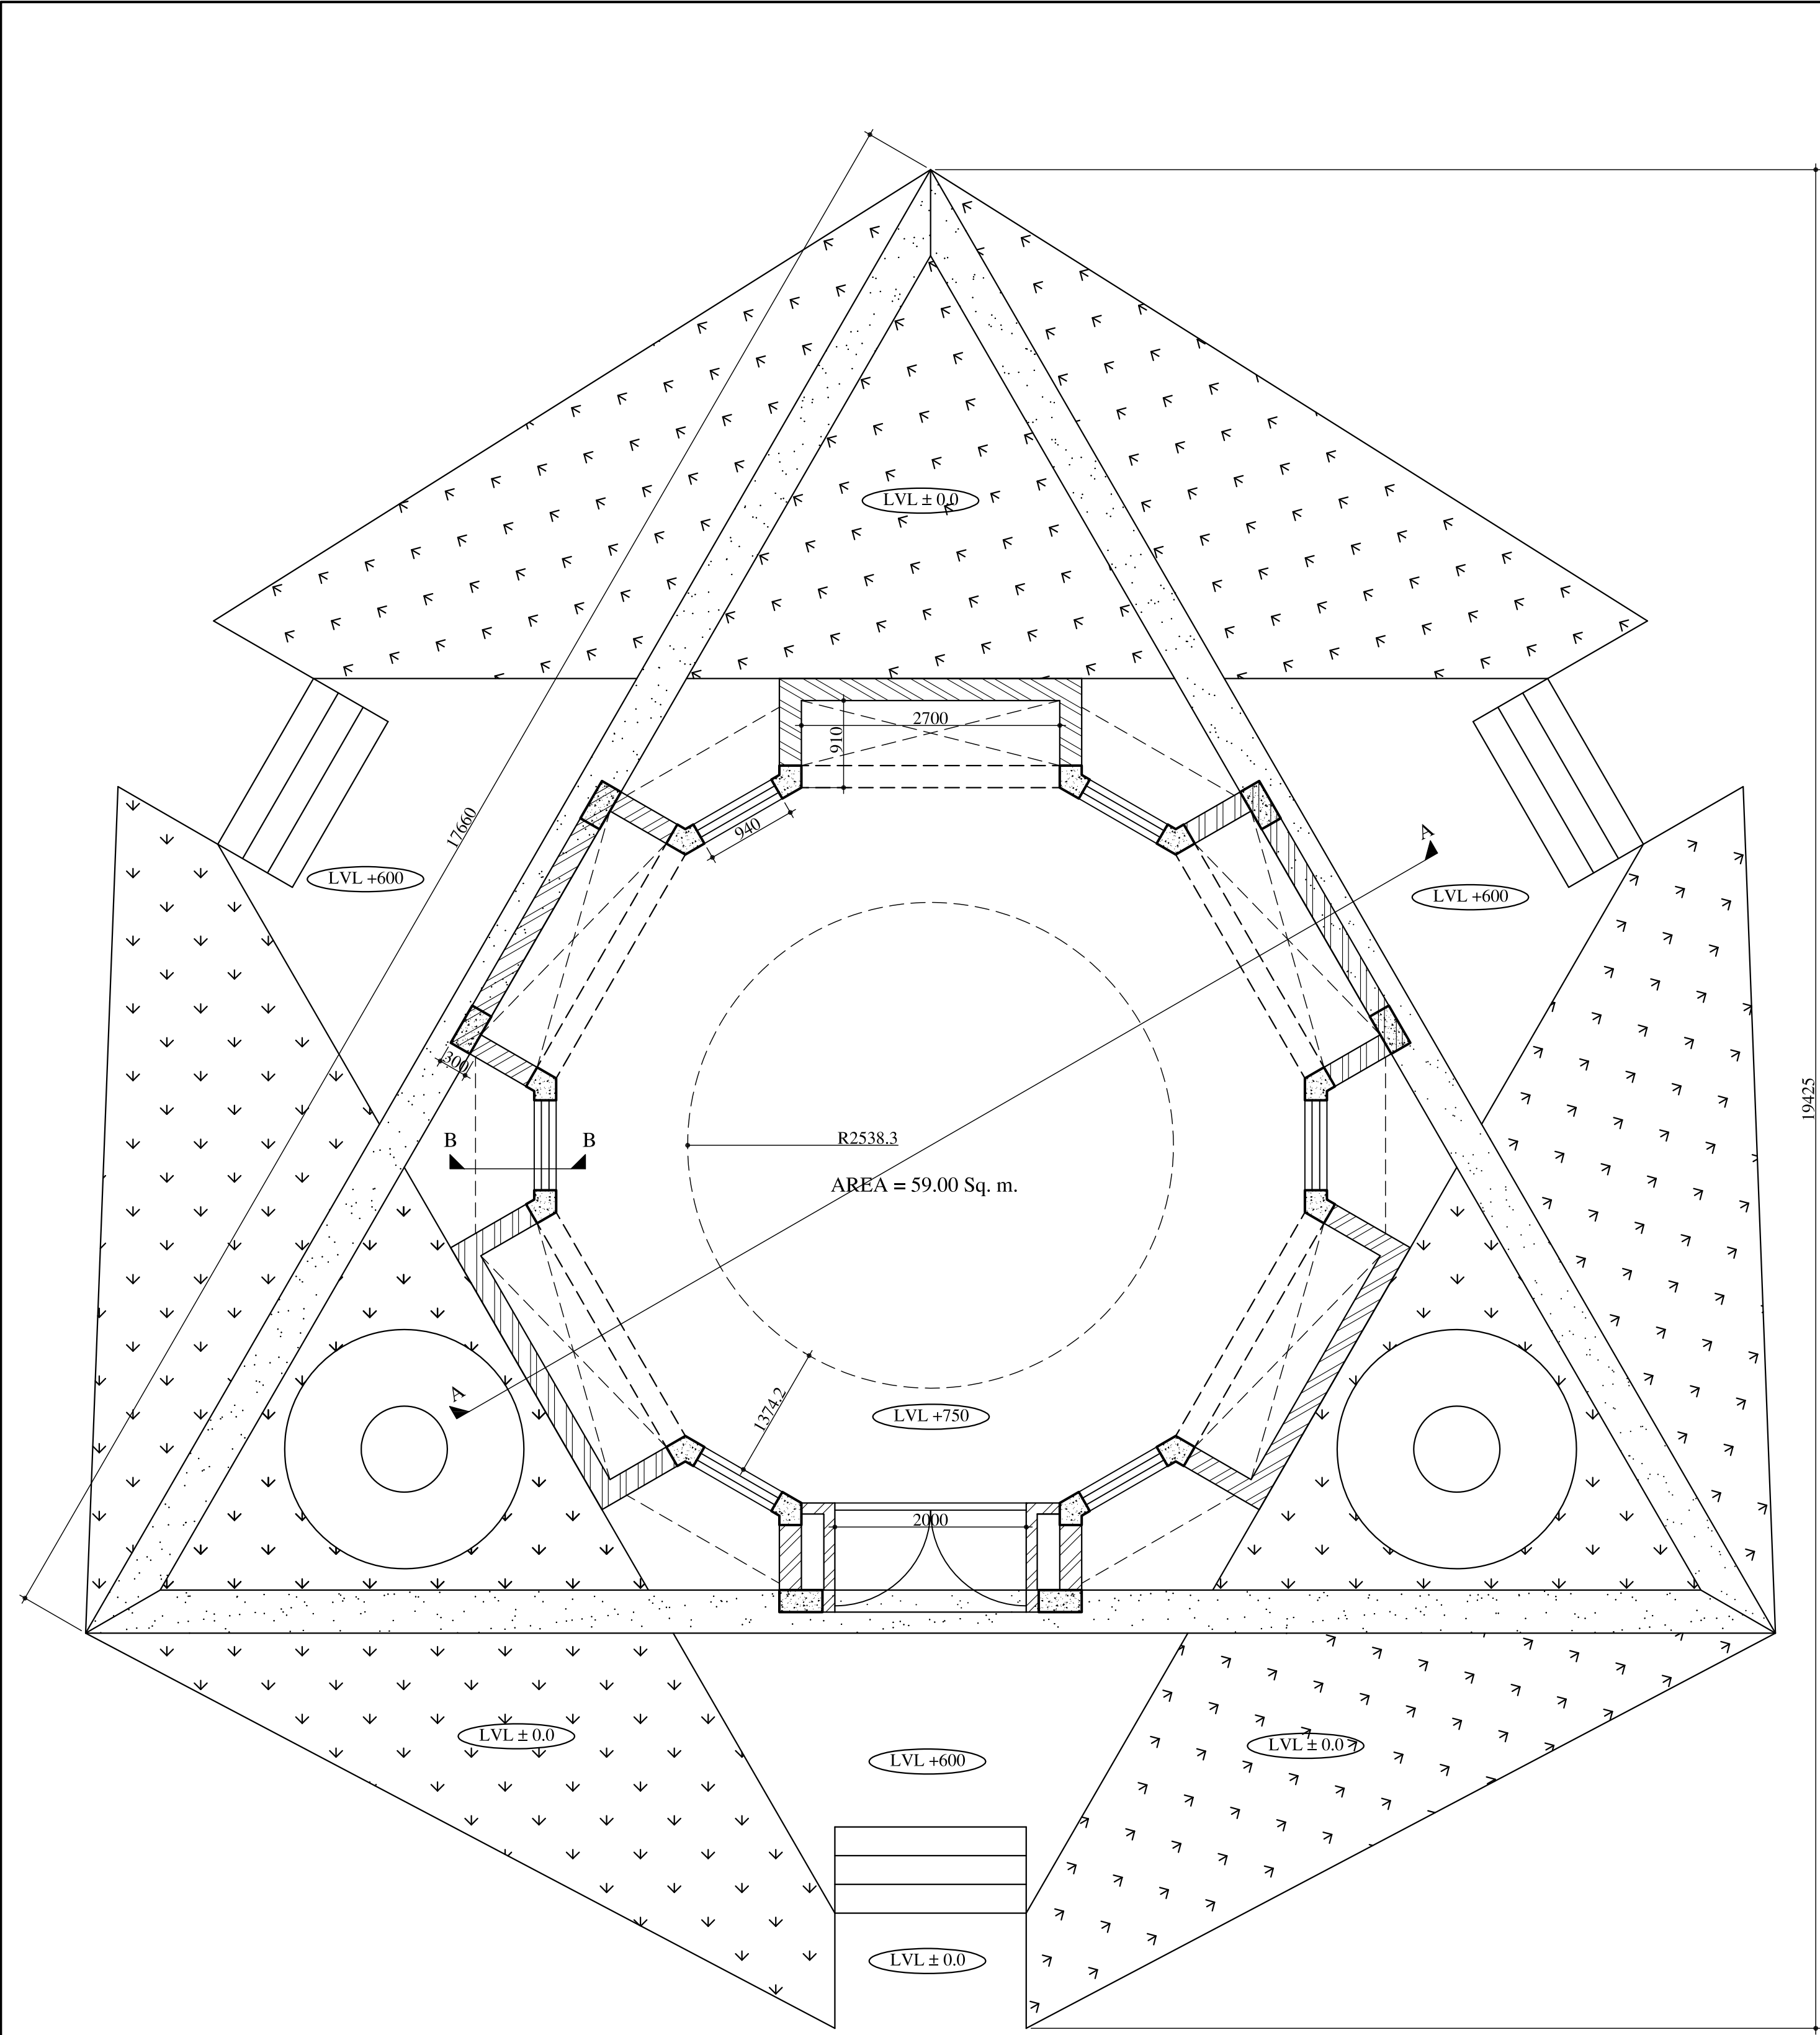


PLAN FOR ENERGY PARK EXIBITION HALL - R. M. C.
(SCALE - 1 : 50)

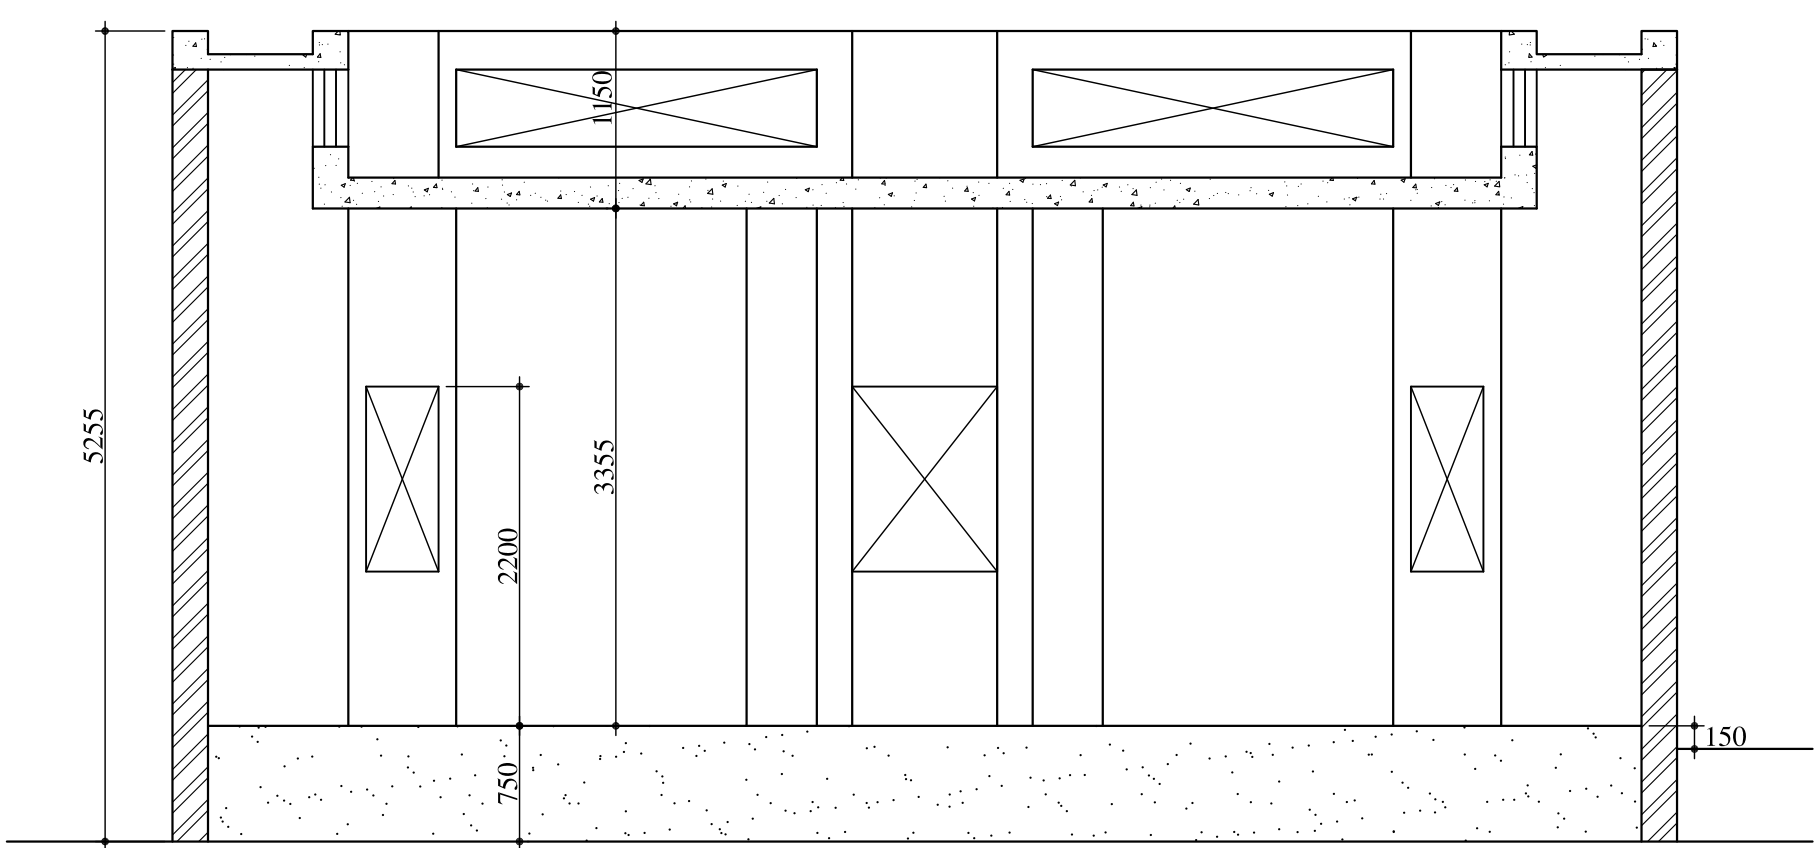

SECTION "A - A"
(SCALE - 1 : 50)

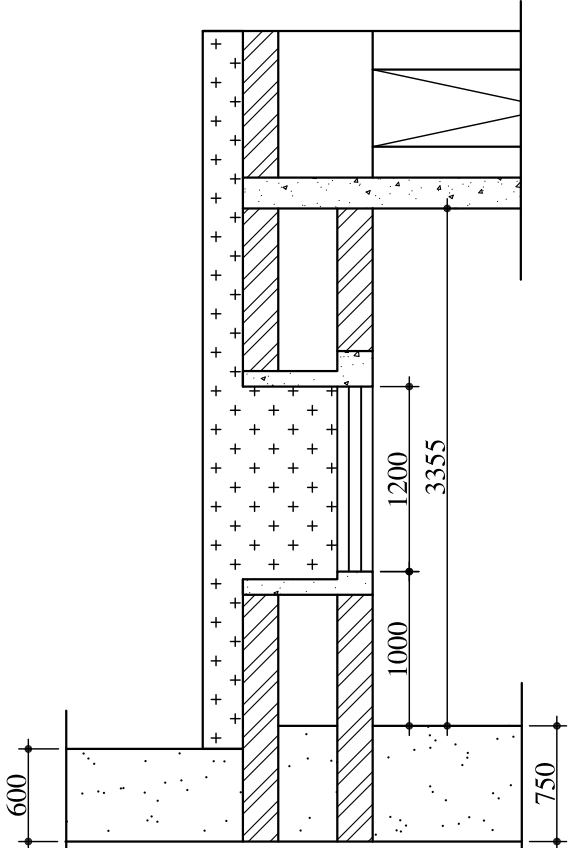

SECTION "B - B"
(SCALE - 1 : 50)

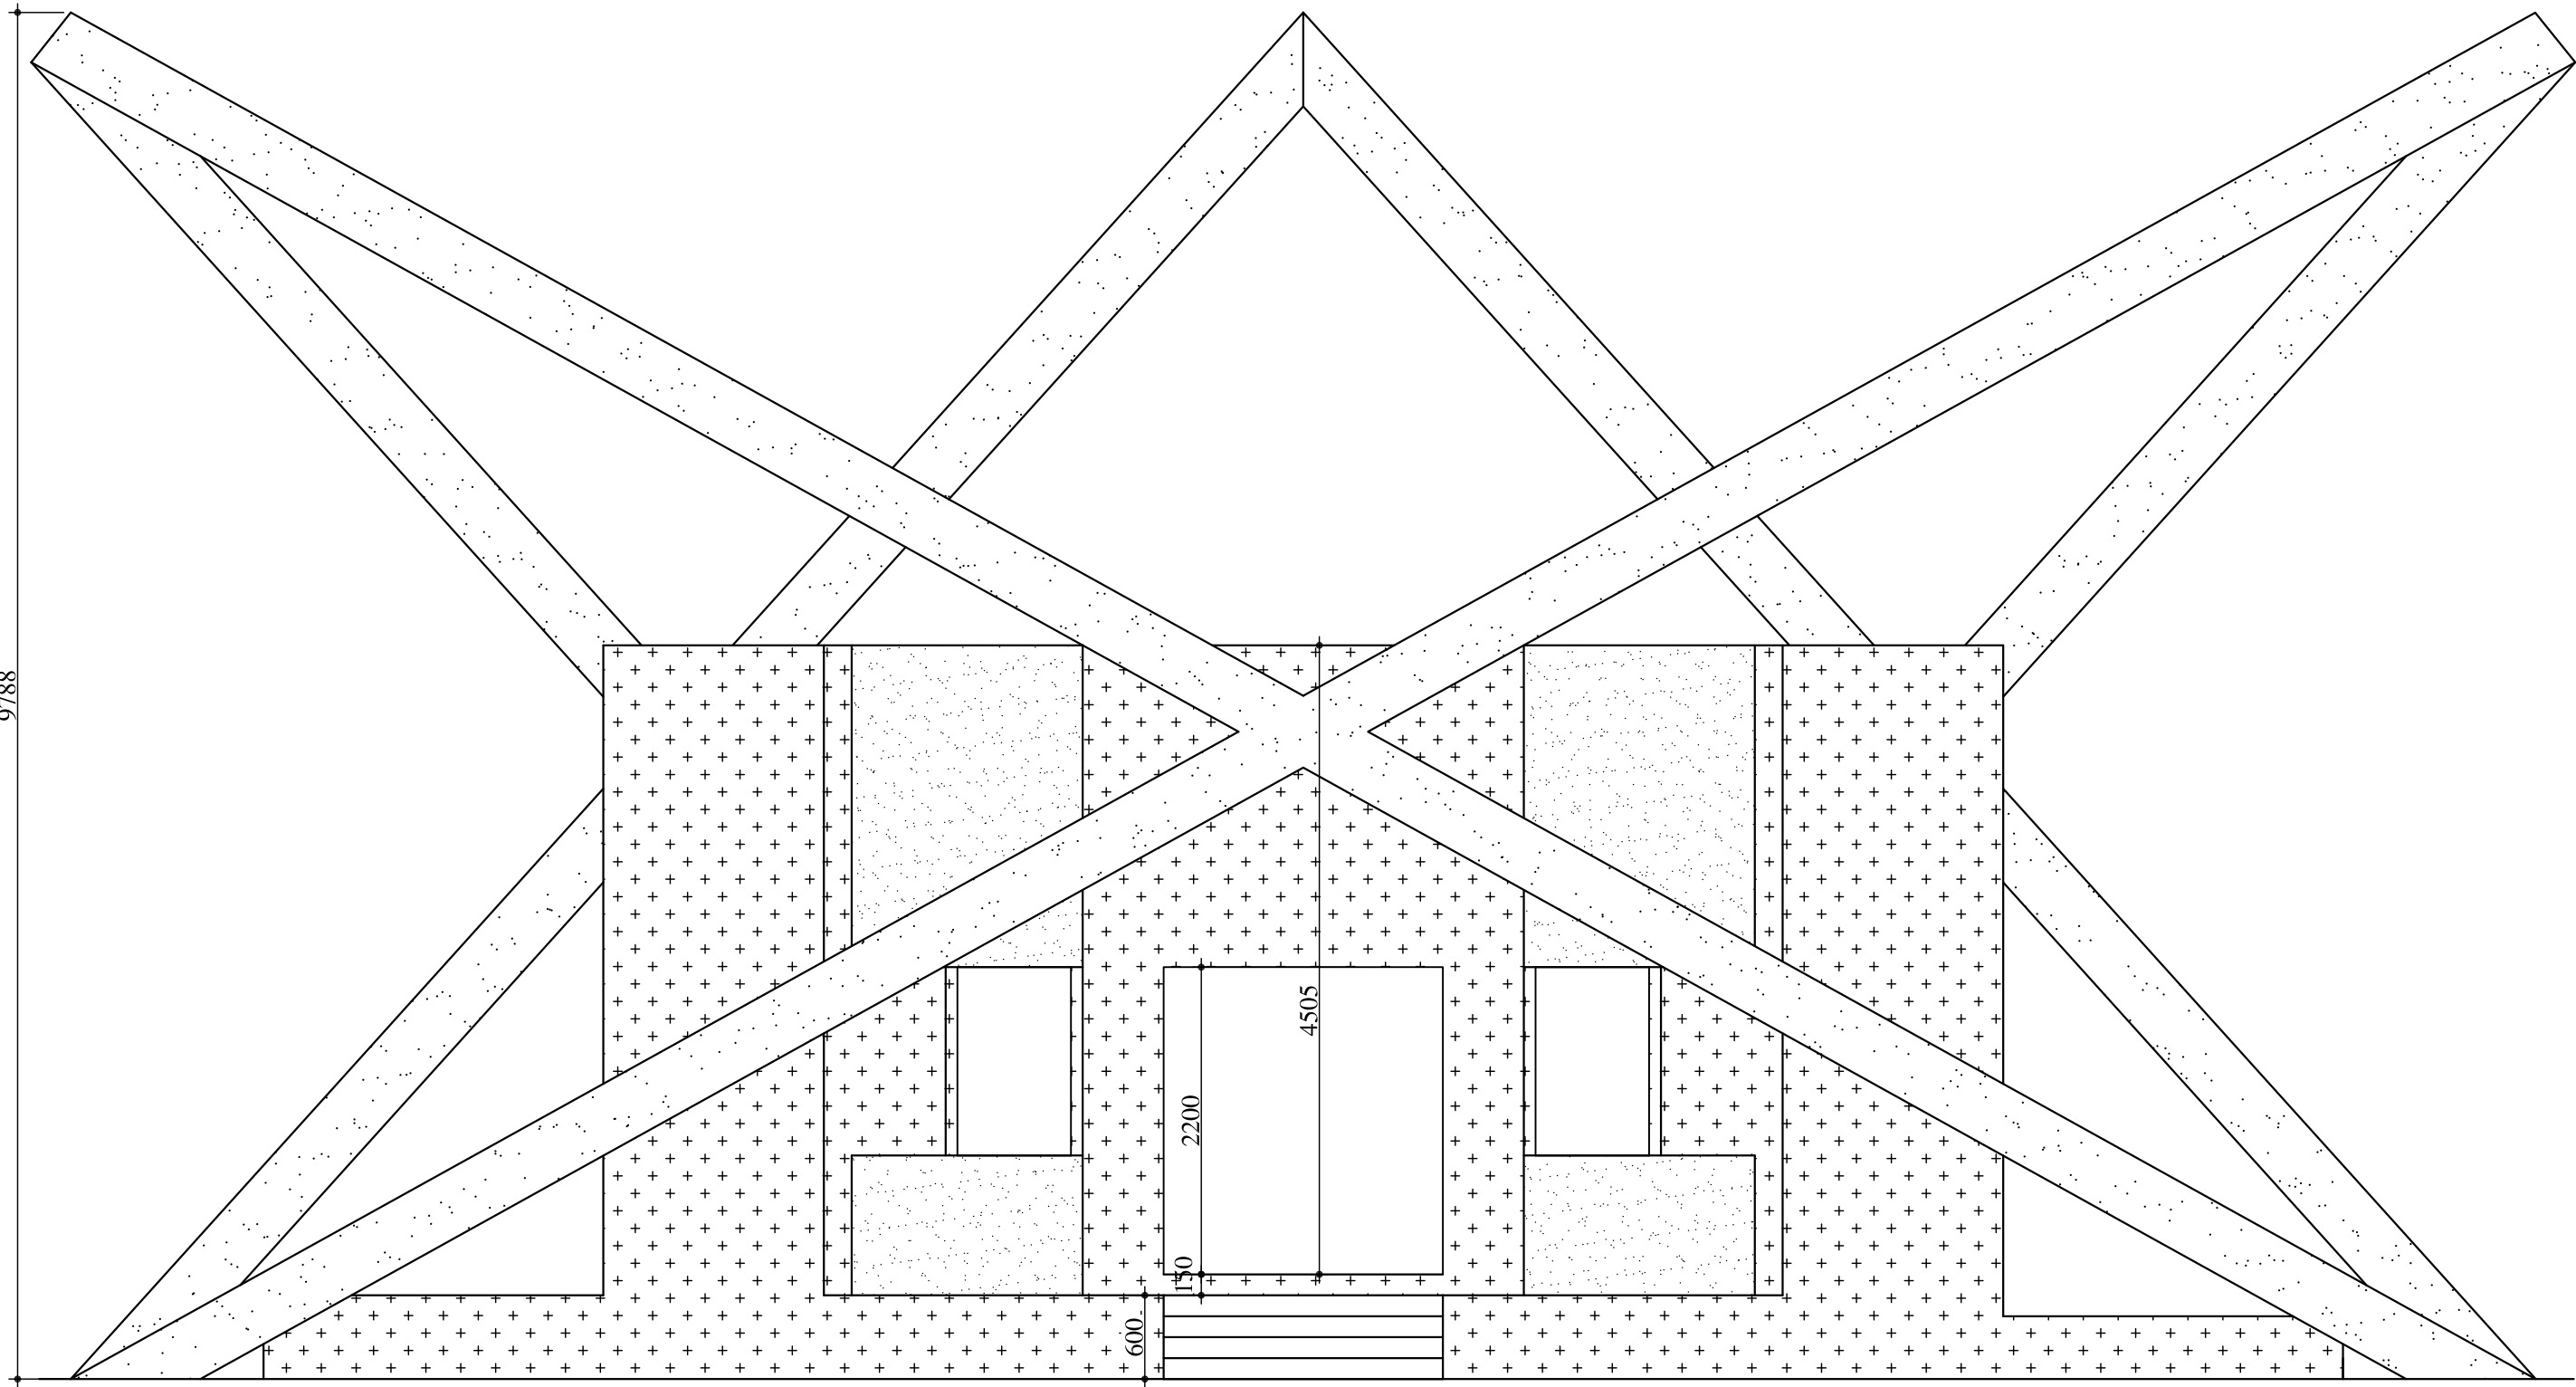

ELEVATION
(SCALE - 1 : 50)

NOTES:-

1) ALL DIMENTIONS ARE IN mm

REV. NO.	REV. DATE	REVISIONS DETAILS	APPD. BY
----------	-----------	-------------------	----------

NAME	SIGN	DATE
DRAWN BY:-		
CHECKED BY:-		
APPROVED BY:-		


PRINCIPAL CLIENT :-

ARCHITECT:-

PROJECT TITLE:-

DRG. NO.

DRAWING TITLE:-
PLAN, ELEVATION & SECTIONS

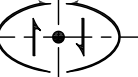 **LAKHLANI ASSOCIATES**
CIVIL AND STRUCTURAL ENGINEERS
SHREE SOCIETY MAIN ROAD
Nr. SURYAMUKHI HANUMAN TEMPLE
NANA MAVA MAIN ROAD
NEXT TO VIVEKANAND SCHOOL
RAJKOT - 360 001
PHONE : +91 281 247 51 60
E-mail : contact@lakhlani.com
Web : www.lakhlani.com